

<b>AALBORG (EKYT)</b>	ARP: 57° 05.57N 009 50.95E	AD ELEV: 8 FT	AALBORG APP: 123.980 362.450 AALBORG TWR: 118.305 353.525	AALBORG ATIS: 120.480
-----------------------	----------------------------	---------------	--	-----------------------

**RWY SLOPE:**  
All runways: Less than 1%

**OBSTACLES:**  
All obstacles are marked by day and night


**SECONDARY POWER SUPPLY:**  
Yes, RWY 26R. Switch-over time: 15 sec. During CAT II and III and during departures with RVR less than 800m MAX 1 sec.

**ABN:** None

**ARRESTER CABLES:**  
Arrester cables for fighters may be suspended across runways. Always disengaged in the approach end. Approach end arrestment on request only. Cables RWY 08R/26L on 30 min request.

**GRASS RUNWAY:**  
Not avbl.

**DATUM:**  
WGS-84.  
Dimensions and distances in FT.

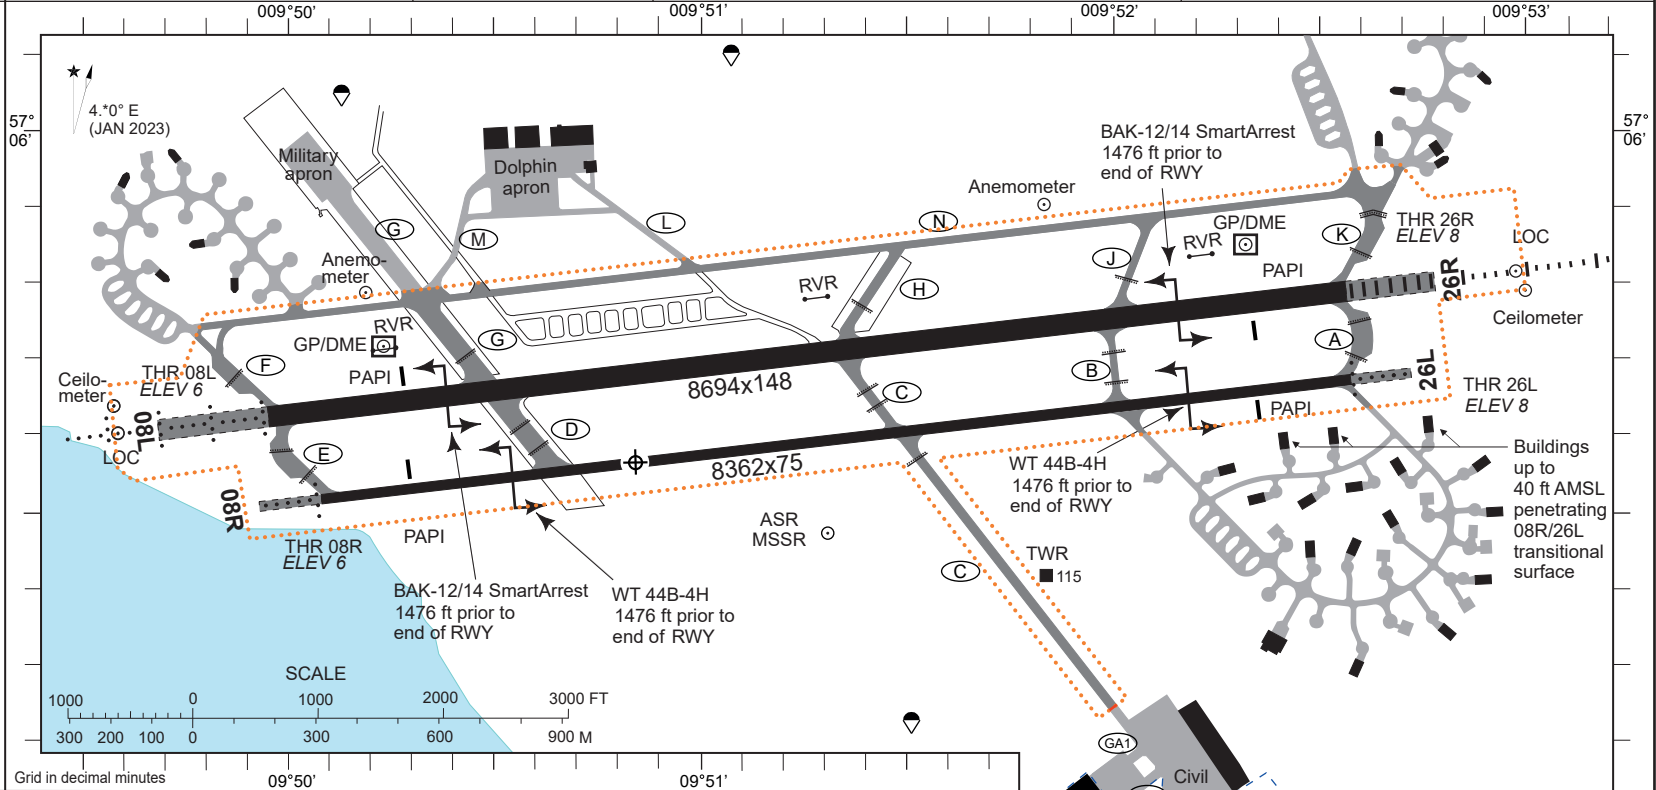

RWY	TRUE BRG	THR PSN	THR elevation Highest ELEV of TDZ of precision APP RWY	Streight and surface of RWY and SWY	DECLARED DISTANCES					APCH and RWY LGT							
					PSN TWY	TORA (ft)	TODA (ft)	ASDA (ft)	LDA (ft)	APCH	THR	TDZ	PAPI	CL	Edge	End	SWY
08L	083.3°	570537.37N 0095000.30E	THR 6	PCN 66 F/D/W/T Asphalt/ concrete Composite construction	E/F	8694	8694	9422	8694	1542 ft	Green	NIL	3.00°	8700 ft std. col.	8707 ft LIH White	Red	Red
					D/G	6791	6791	7519									
26R	263.3°	570547.43N 0095236.63E	THR 8	PCN 66 F/D/W/T Asphalt/ concrete Composite construction	A/K	8694	8694	9589	8694	3000 ft	Green	3000 ft White	3.00°	8700 ft std. col.	8707 ft LIH White	Red	Red
					B/J	6791	6791	7686									
08R	083.3°	570630.87N 0095007.68E	THR 6	PCN 52 F/D/X/U Asphalt	E	8369	8369	8861	8369	500 ft LIL White	Green LIL	NIL	3.00°	NIL	8364 ft LIL	Red LIL	NIL
					-												
26L	263.3°	570540.52N 0095238.07E	THR 8	PCN 52 F/D/X/U Asphalt	A	8369	8369	8861	8369	500 ft LIL White	Green LIL	NIL	3.00°	NIL	8364 ft LIL	Red LIL	NIL
					-												

CIR	RWY	TCH	OTCH	RPI	CAT	MINIMA (MIPS)	
						A	B
a					A	510 - 1.5 502 (600-1.5)	
					B	510 - 1.6 502 (600-1.6)	
					C	690 - 2.4 682 (700-2.4)	
					D	740 - 3.6 732 (800-3.6)	
					E	840 - 3.6 832 (900-3.6)	

**TAXIWAYS:** Width: TWY A: 75 FT, TWY B: 50 FT, TWY C,D,E,G: 75 FT. Pavement: Concrete/Asphalt. PCN 52 F/D/W/T. Lighting: Blue edge lights.

a Circling NORTH of aerodrome only

CHANGES: ARRESTER CABLES DENOMINATION CORRECTED.

AIR COMMAND DENMARK - MIL AIM 16 APR 2026