

# AALBORG (EKYT)

ARP: 57° 05.57N 009 50.95E

AD ELEV: 10 FT

AALBORG APP: 123.980 362.450  
AALBORG TWR: 118.305 353.525

AALBORG ATIS: 120.480

**RWY SLOPE:**

All runways: Less than 1%

**OBSTACLES:**

All obstacles are marked by day and night

**SECONDARY POWER SUPPLY:**

Yes, RWY 26R. Switch-over time: 15 sec. During CAT II and III and during departures with RVR less than 800m MAX 1 sec.

**ABN:** None

**ARRESTER CABLES:**


Arrester cables for fighters may be suspended across runways. Always disengaged in the approach end. Approach end arrestment on request only. Cables RWY 08R/26L on 30 min request.

**GRASS RUNWAY:**

Not avbl.

**DATUM:**

WGS-84.  
Dimensions and distances in FT.

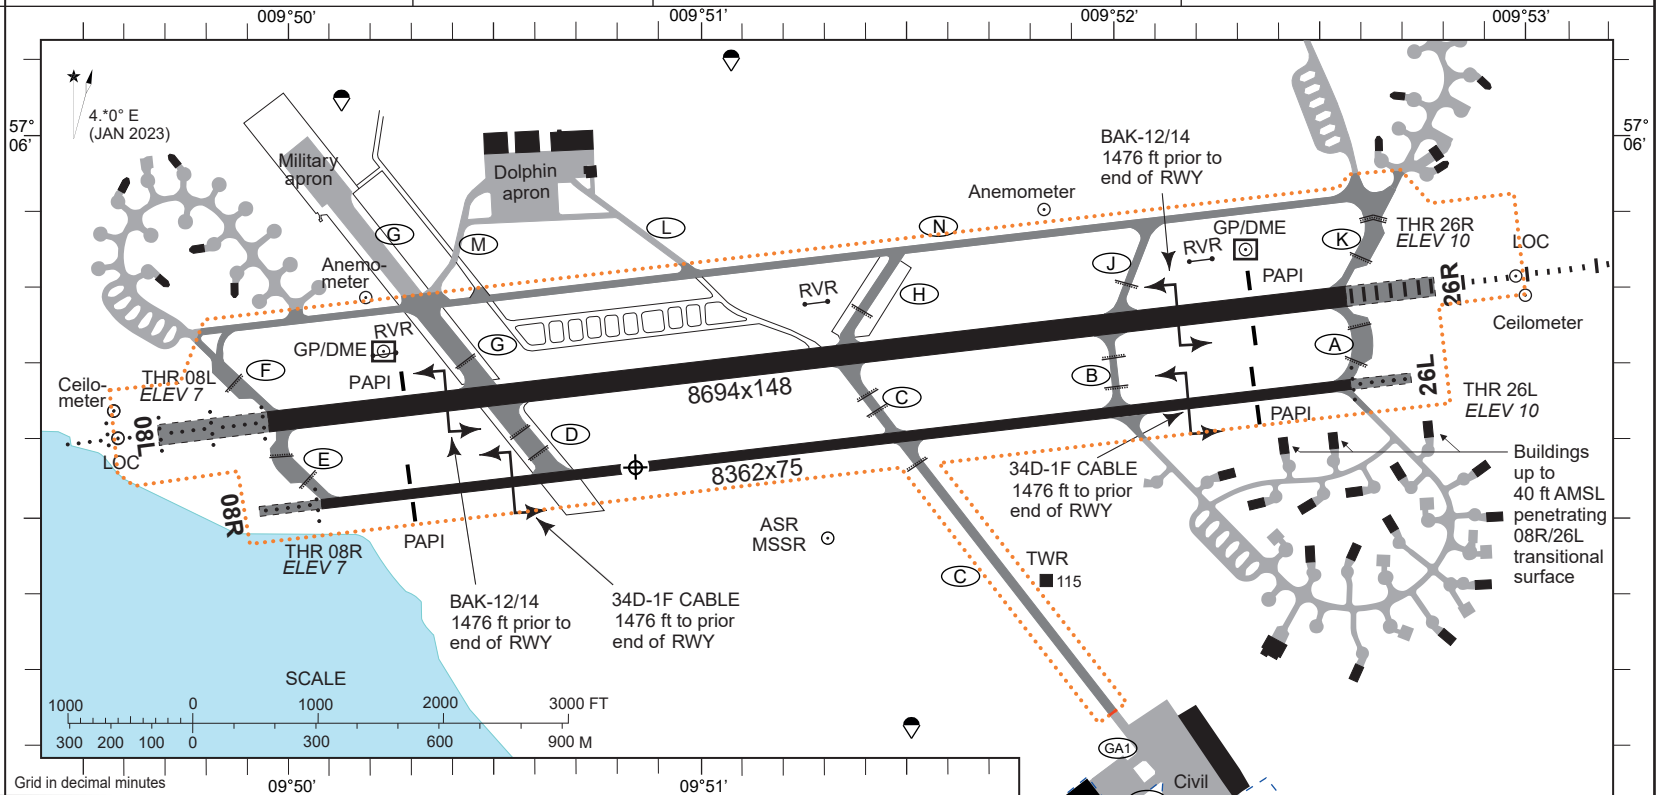

CHANGES: OBST WITHDRAWN, ATC SERVICE BOUNDARY, HANDOVER POINT AND MAINTENANCE AREA ADDED, TWY COLOURS UPDATED ACCORDING TO LEGEND.

RWY	TRUE BRG	THR PSN	THR elevation Highest ELEV of TDZ of precision APP RWY	Streight and surface of RWY and SWY	DECLARED DISTANCES				APCH and RWY LGT								
					PSN TWY	TORA (ft)	TODA (ft)	ASDA (ft)	LDA (ft)	APCH	THR	TDZ	PAPI	CL	Edge	End	SWY
08L	083.3°	570537.37N 0095000.30E	THR 7.00	PCN 66 F/D/W/T Asphalt/ concrete Composite construction	E/F D/G C/H	8694 6791 4002	8694 6791 4002	9422 7519 4730	8694	1542 ft LIH White	Green	NIL	3.00°	8700 ft std. col.	8707 ft LIH White	Red	Red
			TDZ 8.00														
26R	263.3°	570547.43N 0095236.63E	THR 10.00	PCN 66 F/D/W/T Asphalt/ concrete Composite construction	A/K B/J C/H	8694 6791 4691	8694 6791 4691	9589 7686 5586	8694	3000 ft Cat II/III	Green	3000 ft White	3.00°	8700 ft std. col.	8707 ft LIH White	Red	Red
			TDZ 10.00														
08R	083.3°	570630.87N 0095007.68E	THR 7.00	PCN 52 F/D/X/U Asphalt	E	8369	8369	8861	8369	500 ft LIL White	Green LIL	NIL	2.75°	NIL	8364 ft LIL	Red LIL	NIL
			-														
26L	263.3°	570540.52N 0095238.07E	THR 10.00	PCN 52 F/D/X/U Asphalt	A	8369	8369	8861	8369	500 ft LIL White	Green LIL	NIL	2.75°	NIL	8364 ft LIL	Red LIL	NIL
			-														

**TAXIWAYS:** Width: TWY A: 75 FT, TWY B: 50 FT, TWY C,D,E,G: 75 FT. Pavement: Concrete/Asphalt. PCN 52 F/D/W/T. Lighting: Blue edge lights.

CIR	RWY					MINIMA (MIPS)				
	RWY	TCH	OTCH	RPI	CAT	A	B	C	D	E
a						510	510	690	740	840
						- 1.5	- 1.6	- 2.4	- 3.6	- 3.6
						500	500	680	730	830
						(500-1.5)	(500-1.6)	(700-2.4)	(800-3.6)	(900-3.6)

a Circling NORTH of aerodrome only

AIR COMMAND DENMARK - MIL AIM 16 MAY 2024