

MIL AIP DENMARK

AD 2 EKYT-ADC  
AERODROME CHART - ICAO

**AALBORG (EKYT)**      ARP: 57° 05.57N 009 50.95E      AD ELEV: 10 FT      AALBORG APP: 123.975 309.950  
AALBORG TWR: 118.300 284.775      AALBORG ATIS: 120.475

**RWY SLOPE:**  
All runways: Less than 1%

**OBSTACLES:**  
All obstacles are marked by day and night


**SECONDARY POWER SUPPLY:**  
Yes, RWY 26R switch-over time during CAT II: 1 SEC, otherwise 15 sec.

**ABN:**  
On top of TWR

**ARRESTER CABLES:**  
Arrester cables for fighters may be suspended across runways. Always disengaged in the approach end. Approach end arrestment on request only.

**GRASS RUNWAY:**  
Not avbl.

**DATUM:**  
Dimensions and distances in FT.

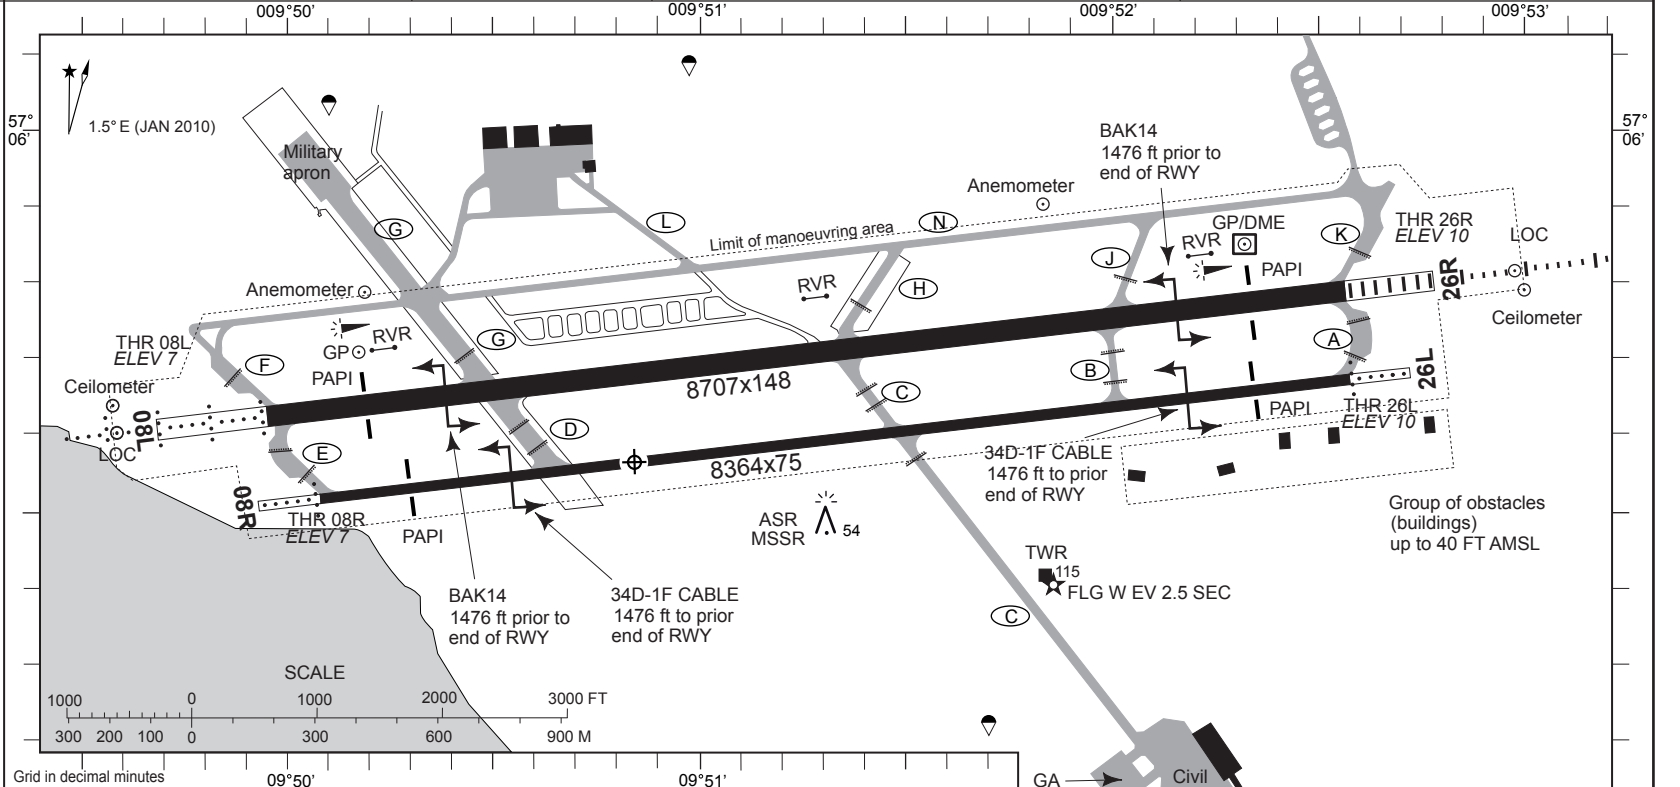

RWY	TRUE BRG	THR PSN	THR elevation	Strength and surface of RWY and SWY	DECLARED DISTANCES				APCH and RWY LGT								
			TDZ elevation		PSN TWY	TORA (ft)	TODA (ft)	ASDA (ft)	LDA (ft)	APCH	THR	TDZ	PAPI	CL	Edge	End	SWY
08L	083.2°	570537.37N 0095000.17E	THR 7.00	LCN 65	E/F	8707	8707	9435	8707	1542 ft LIH White	Green	NIL	2.75°	8700 ft std. col.	8707 ft LIH White	Red	Red
			TDZ 8.00		D/G C/K	6791	6791	7519									
26R	263.2°	570547.44N 0095236.75E	THR 10.00	Concrete	A/K	8707	8707	9602	8707	3000 ft CAT II	Green	3000 ft White	2.75°	8700 ft std. col.	8707 ft LIH White	Red	Red
			TDZ 10.00		B/J C/H	6791	6791	7686									
08R	083.2°	570630.87N 0095007.71E	THR 7.00	LCN 60	E	8364	8634	8855	8364	500 ft LIL White	Green LIL	NIL	2.75°	NIL	8364 ft LIL	Red LIL	NIL
			TDZ 8.00														
26L	283.2°	570540.51N 0095238.08E	THR 10.00	Concrete	A	8364	8364	8856	8364	500 ft LIL White	Green LIL	NIL	2.75°	NIL	8364 ft LIL	Red LIL	NIL
			TDZ 10.00														

RWY	TCH	OTCH	RPI	CAT	MINIMA (TERPS)	
					MINIMA	TERPS
CIR <sup>a</sup> 08L				A	400	- 1600 390 (400-1.6)
					460	- 1600 450 (500-1.6)
					500	- 2400 490 (500-2.4)
					560	- 3200 550 (600-3.2)
					640	- 3600 630 (700-3.6)
26R				A	360	- 1600 350 (400-1.6)
					460	- 1600 450 (500-1.6)
					500	- 2400 490 (500-2.4)
					560	- 3200 550 (600-3.2)
					640	- 3600 630 (700-3.6)

**TAXIWAYS:** Width: TWY A: 75 FT, TWY B: 50 FT, TWY C,D,E,G: 72 FT. Pavement: Concrete/Asphalt. Lighting: Blue edge lights.

<sup>a</sup> Circling NORTH of aerodrome only

CHANGES: EDITORIAL

TACDEN FLIGHT INFORMATION 28 JUL 2011